





1041 Acoma Street
Conceptual Site Plan
March 03, 2025

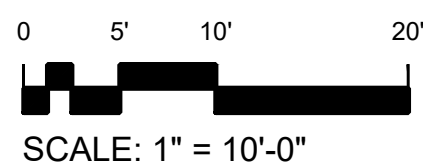




CLARIFY WHICH PORTION OF THE STREET LEVEL (FRONTING ACOMA) HAS BEEN RENOVATED WITHIN THE SCOPE OF WORK.

ANY IMPROVEMENTS MADE THAT CREATE BETTER ALIGNMENT WITH THE UDSG DESIGN INTENTS CAN BE HIGHLIGHTED.

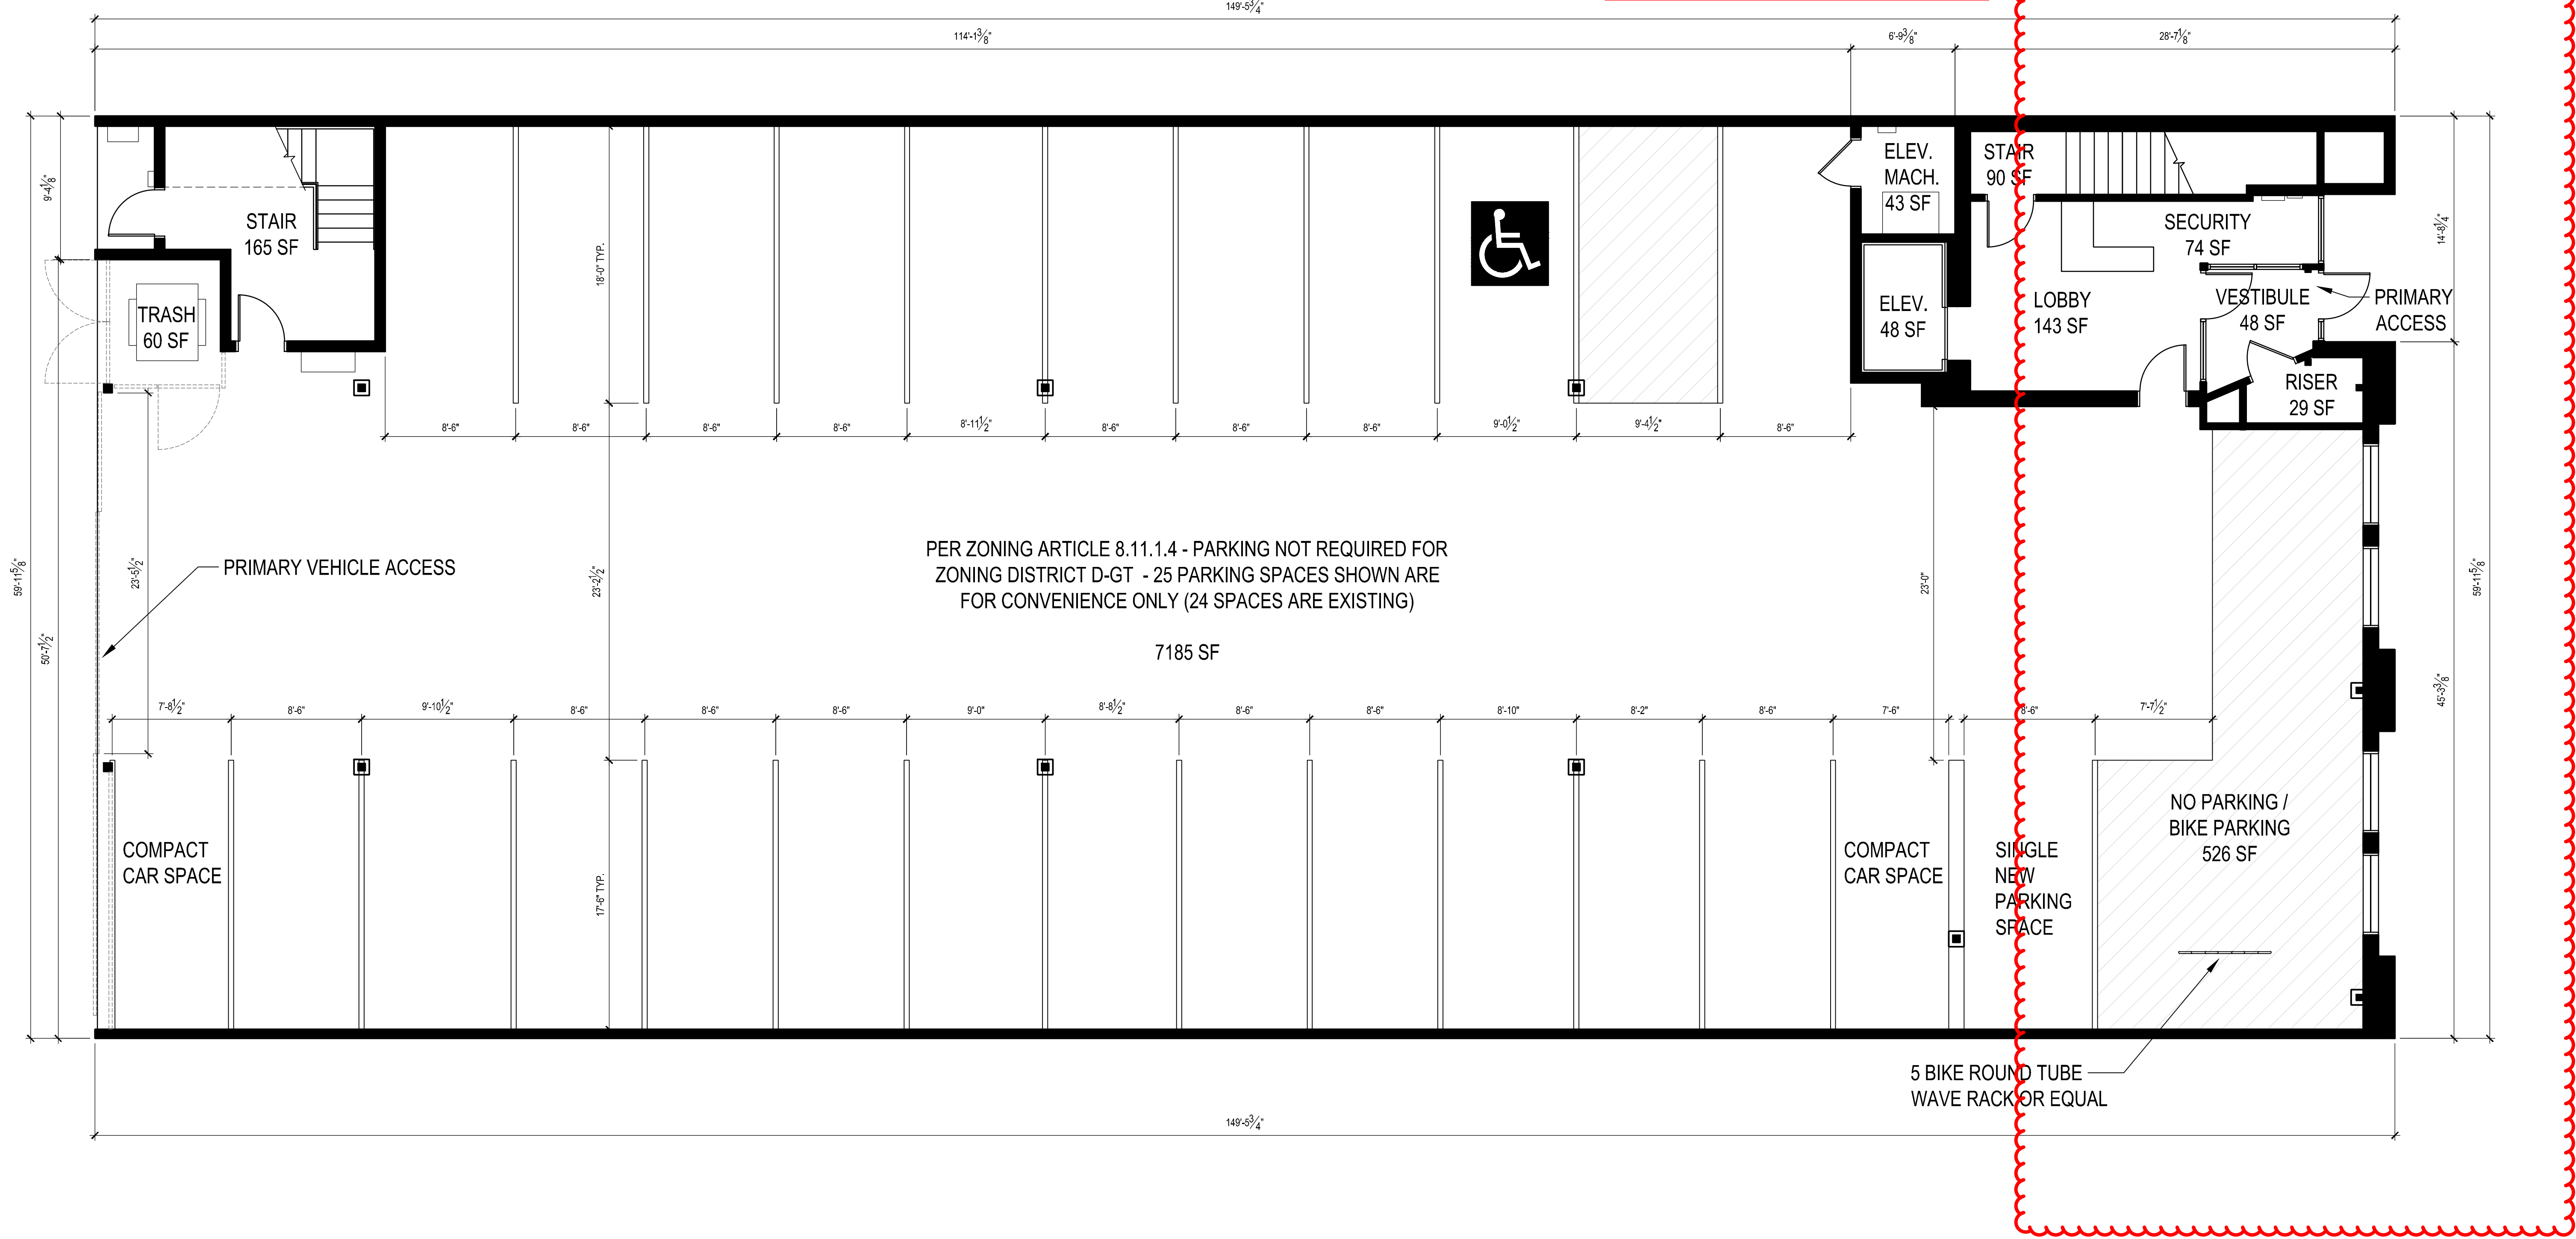


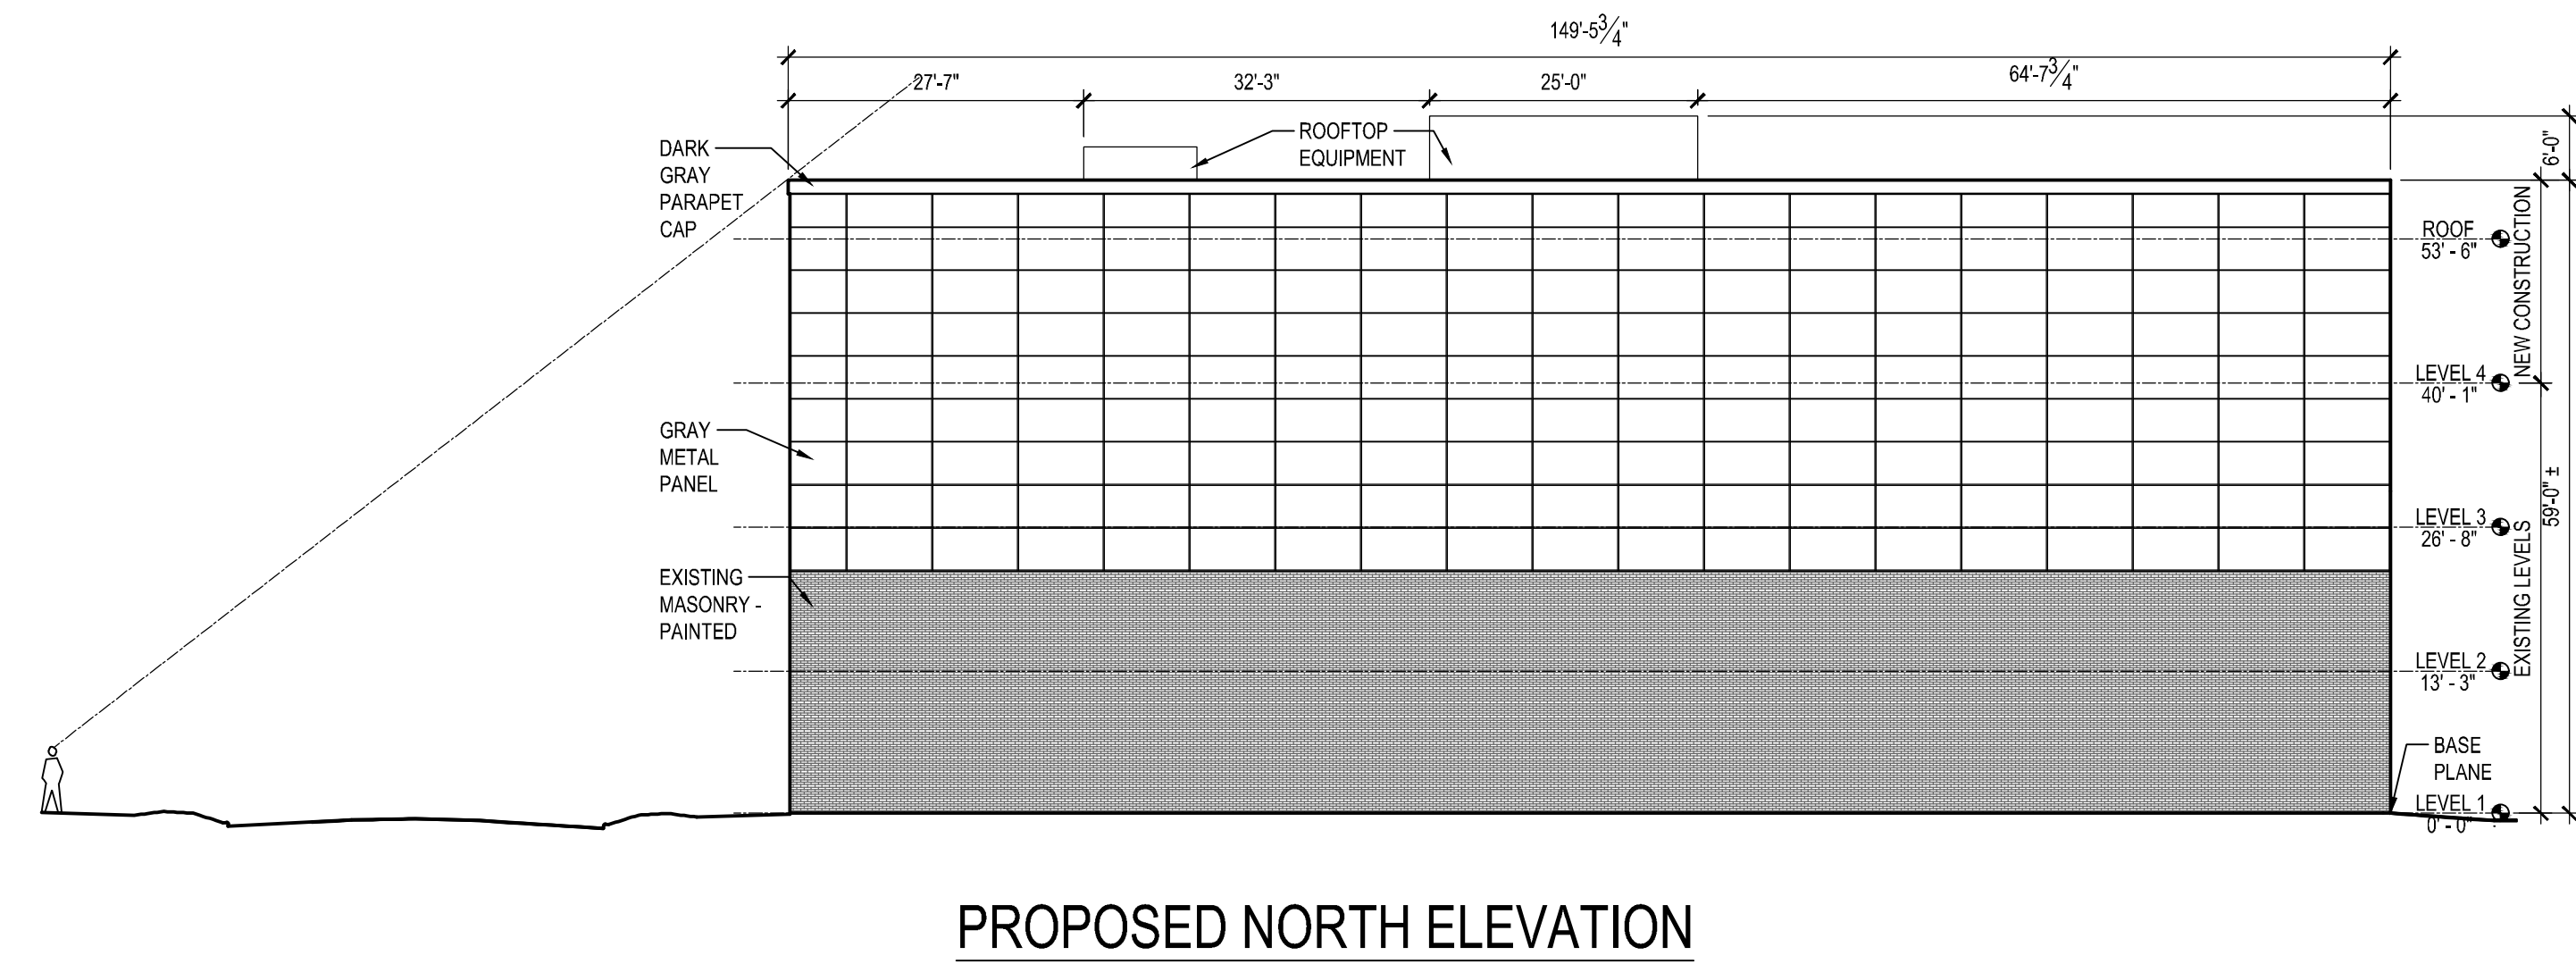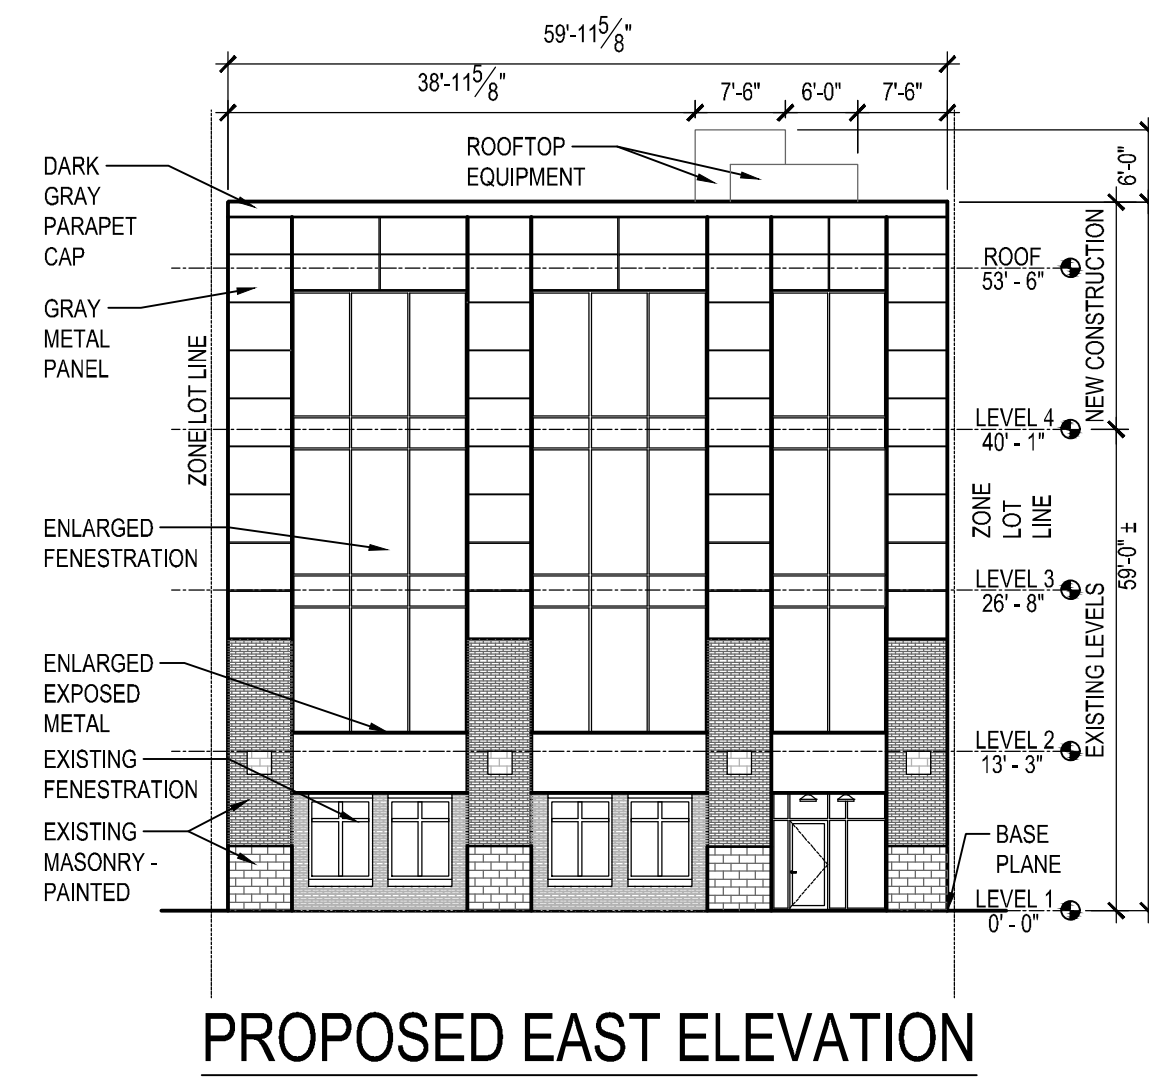

ADD DIMENSIONS AND
ADDITIONAL INFORMATION
TO SUPPORT THE STREET
WALL HEIGHT
CALCULATION
(PROPOSED)

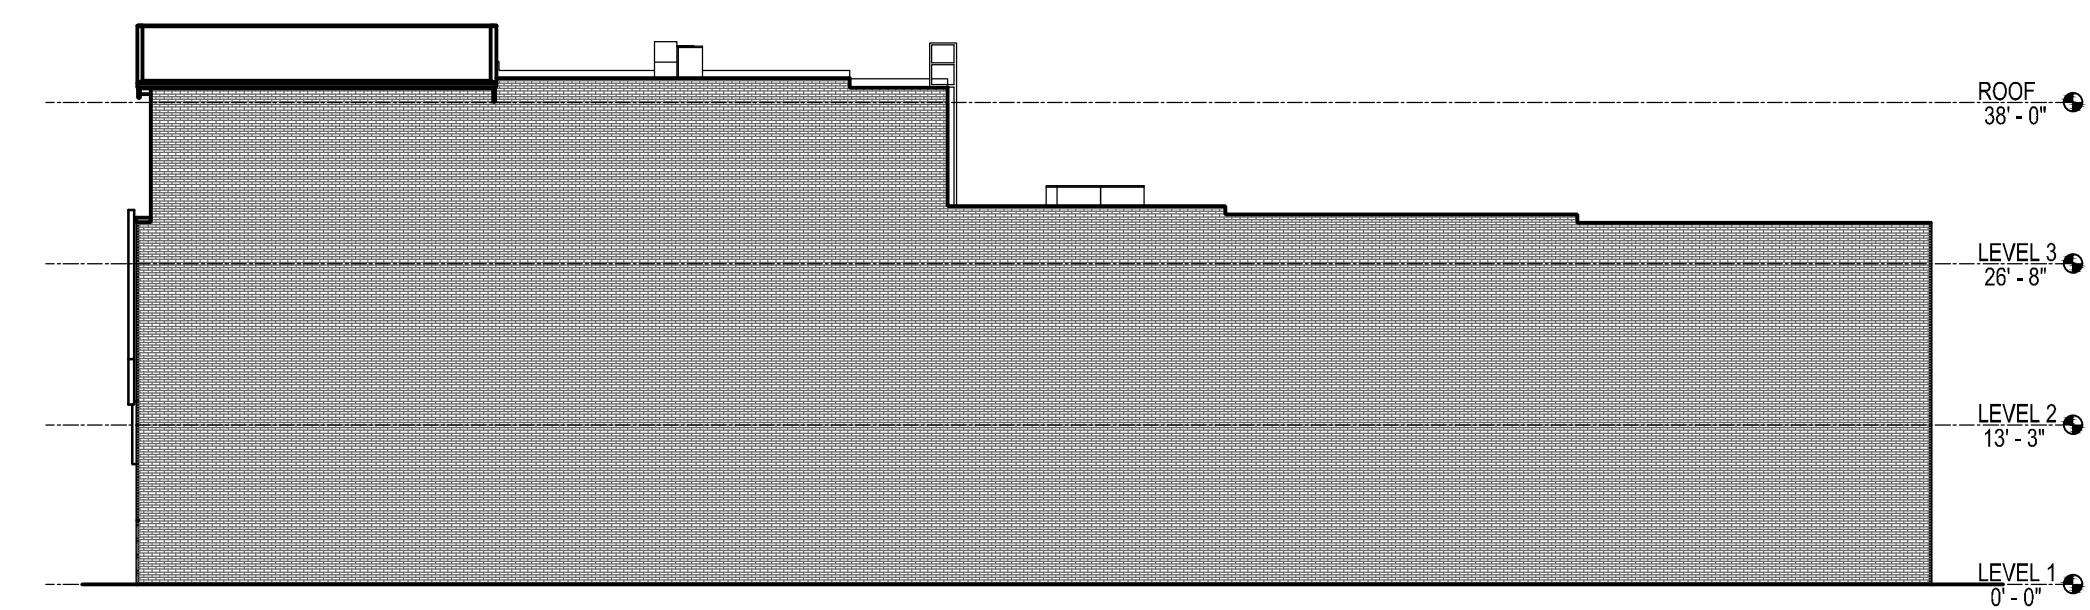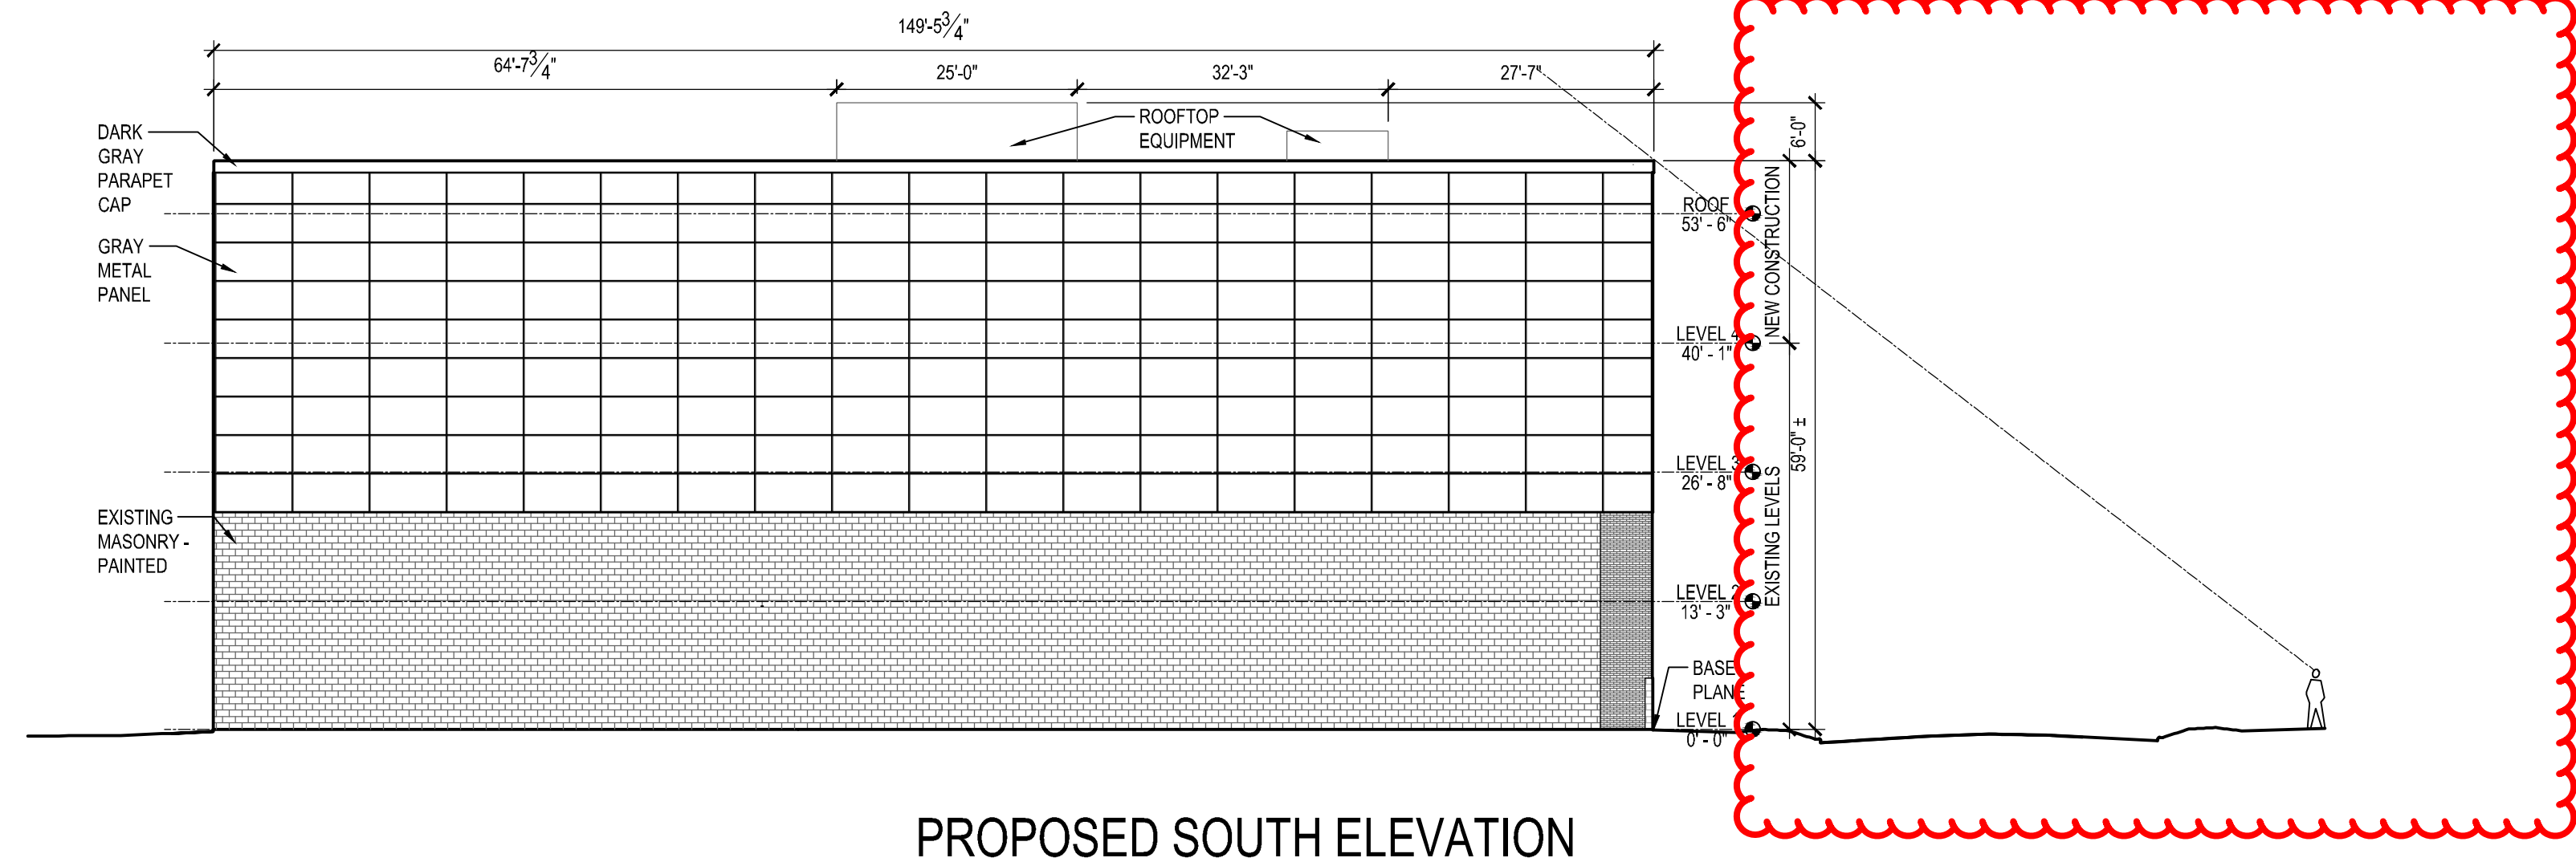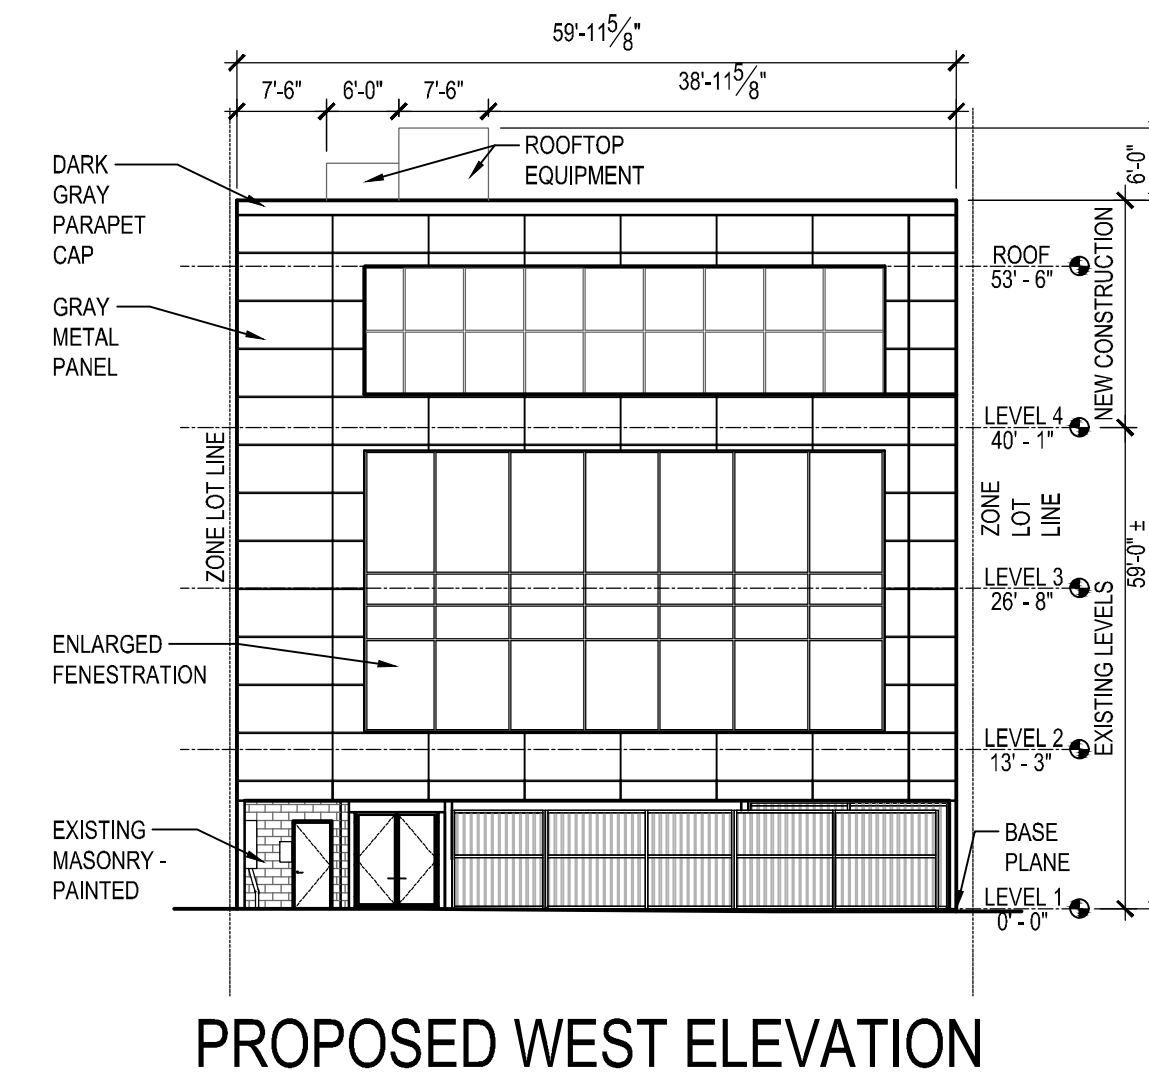

EXISTING NORTH ELEVATION

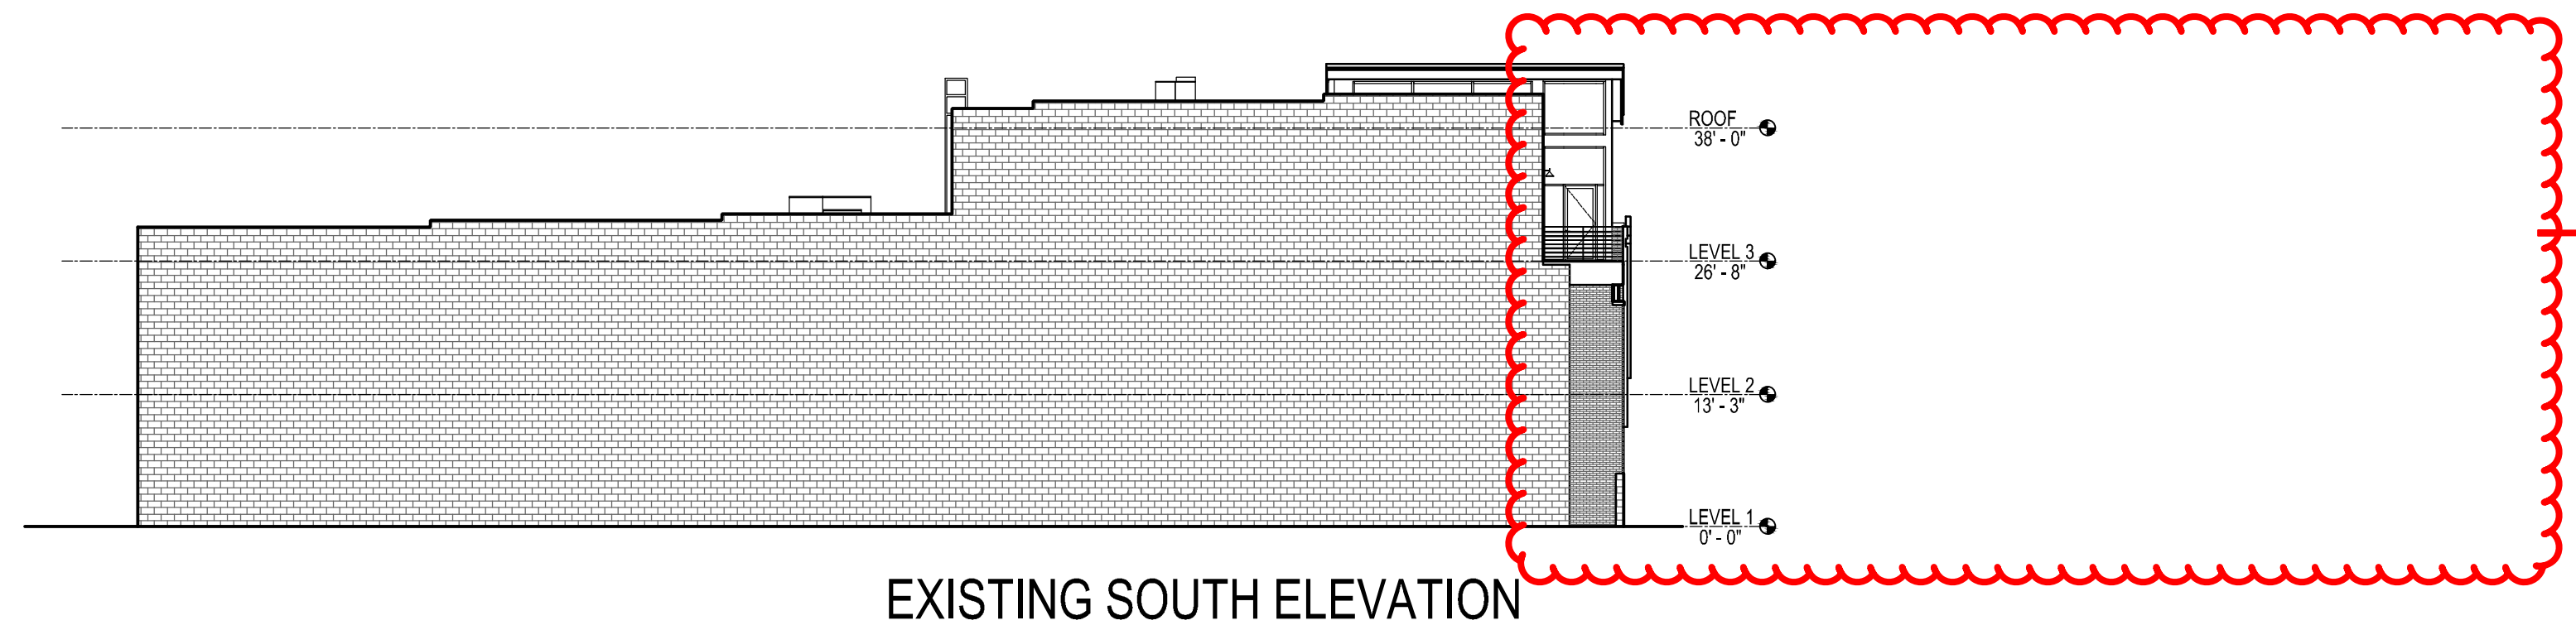

EXISTING SOUTH ELEVATION

REFERENCE
EXISTING
STREETWALL
HEIGHT